
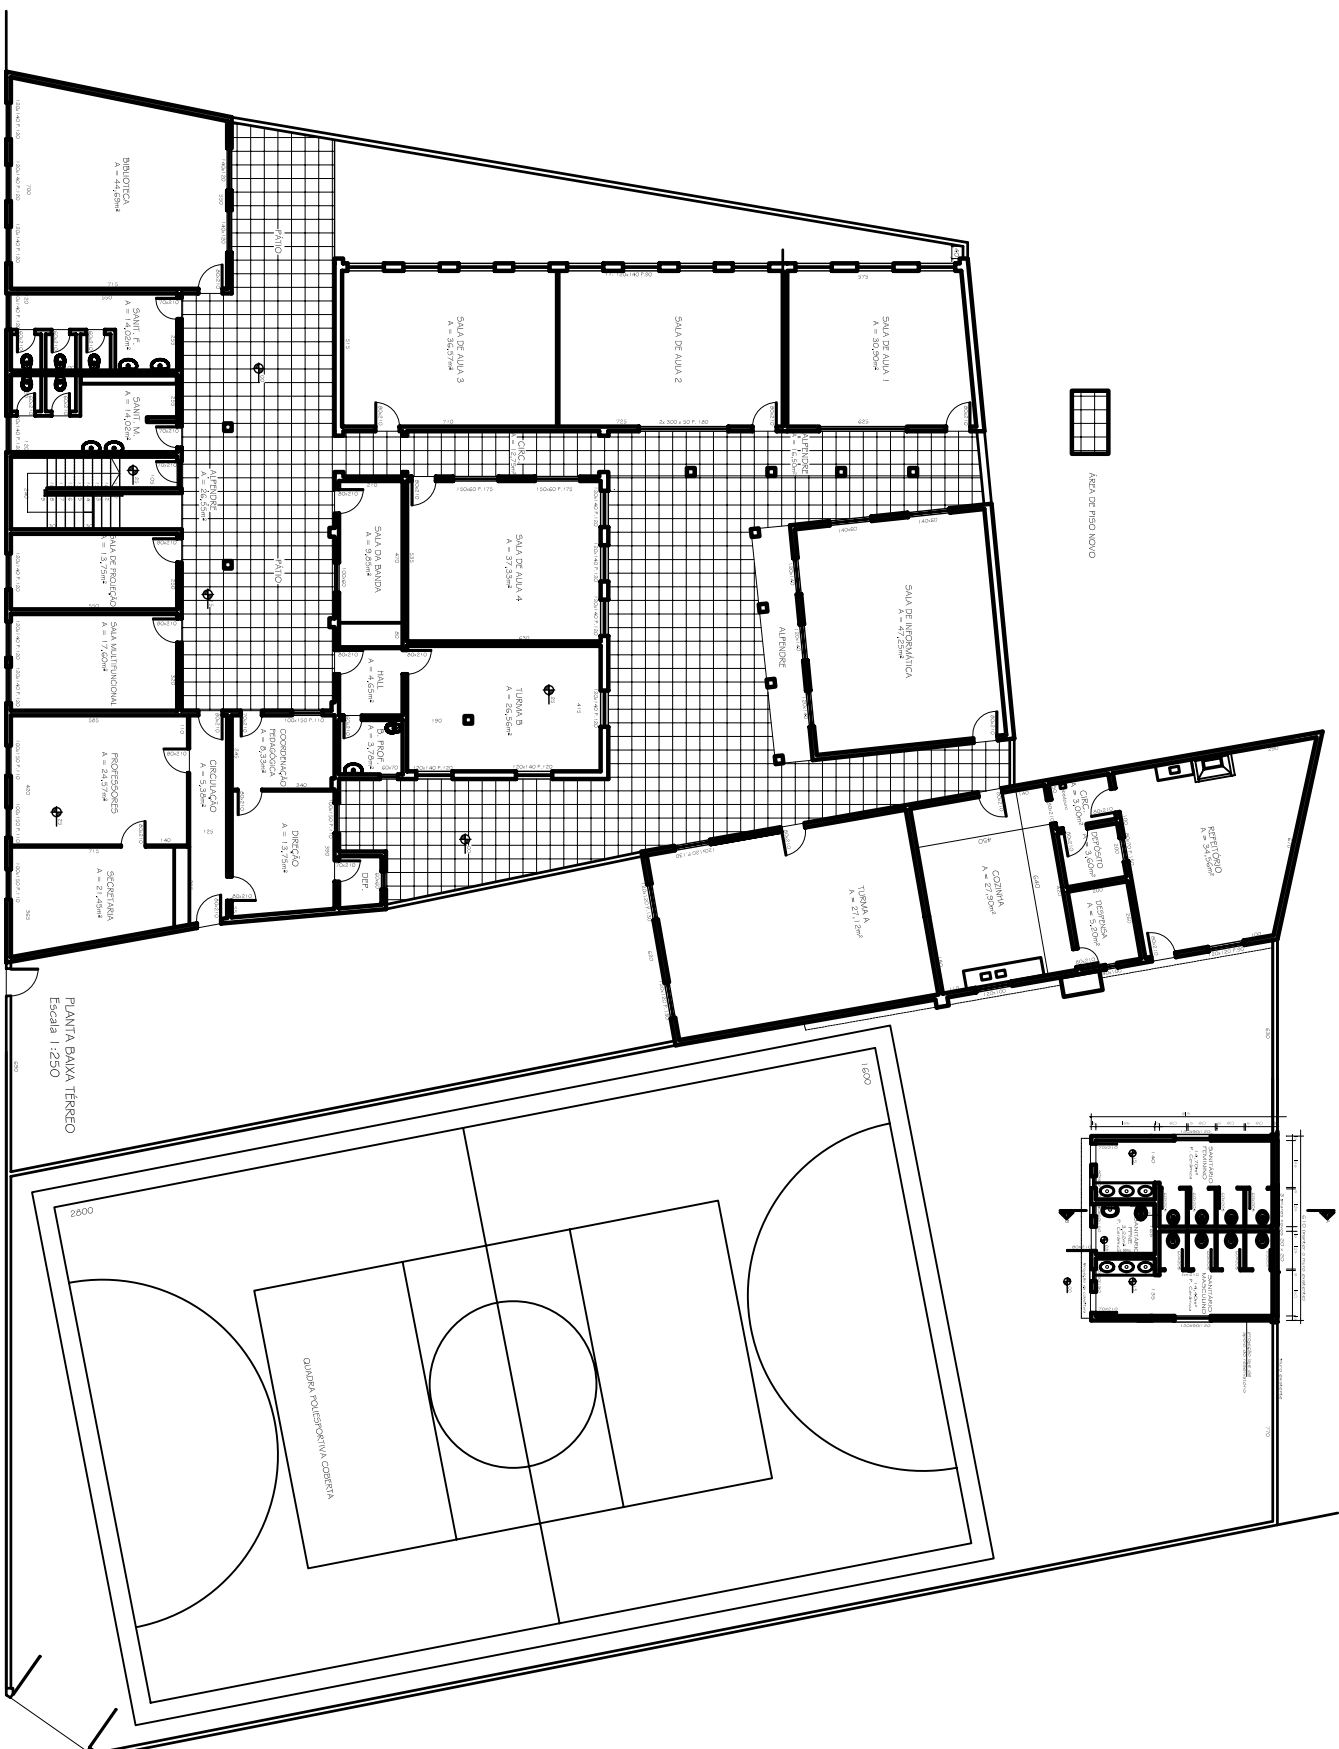


ÁREA DE PISO NOVO

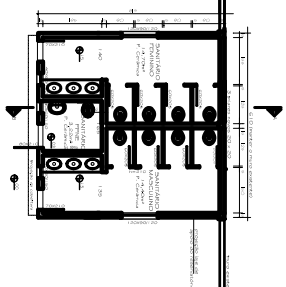

PLANTA BAIXA TERREO
Escala 1:250