

Planta Baixa - Pavimento Térreo
ESC - 1:50

Planta Baixa - Segundo Pavimento
ESC - 1:50

CONVENÇÕES JANELAS



J	DIMENSÕES (cm x cm x cm.)
J ₁	170 x 220 p. 150
J ₂	130 x 220 p. 160
J ₃	170 x 110 p. 230
J ₄	130 x 220 p. 150
J ₅	165 x 120 p. 275
J ₆	175 x 115 p. 275
J ₇	50 x 60 p. 130
J ₈	175 x 115 p. 180
J ₉	180 x 130 p. 110
J ₁₀	70 x 60 p. 155
J ₁₁	125 x 220 p. 170
J ₁₂	130 x 210 p. 170
J ₁₃	350 x 100 p. 295
J ₁₄	265 x 165 p. 210
J ₁₅	220 x 185
J ₁₆	200 x 100 p. 60
J ₁₇	60 x 60 p. 110
J ₁₈	150 x 150 p. 100
J ₁₉	200 x 200 p. 210
J ₂₀	200 x 160 p. 215
J ₂₁	200 x 110 p. 110
J ₂₂	100 x 100 p. 110
J ₂₃	75 x 80 p. 135

CONVENÇÕES PORTAS

P	DIMENSÕES (cm x cm.)
P ₁	170 x 300
P ₂	60 x 210
P ₃	60 x 260
P ₄	60 x 200
P ₅	90 x 210
P ₆	60 x 200
P ₇	70 x 210
P ₈	50 x 200
P ₉	60 x 160
P ₁₀	60 x 170
P ₁₁	150 x 290
P ₁₂	190 x 250

J	DIMENSÕES (cm x cm.)
J ₁	170 x 220 p. 150
J ₂	130 x 220 p. 160
J ₃	170 x 110 p. 230
J ₄	130 x 220 p. 150
J ₅	165 x 120 p. 275
J ₆	175 x 115 p. 275
J ₇	50 x 60 p. 130
J ₈	175 x 115 p. 180
J ₉	180 x 130 p. 110
J ₁₀	70 x 60 p. 155
J ₁₁	125 x 220 p. 170
J ₁₂	130 x 210 p. 170
J ₁₃	350 x 100 p. 295
J ₁₄	265 x 165 p. 210
J ₁₅	220 x 185
J ₁₆	200 x 100 p. 60
J ₁₇	60 x 60 p. 110
J ₁₈	150 x 150 p. 100
J ₁₉	200 x 200 p. 210
J ₂₀	200 x 160 p. 215
J ₂₁	200 x 110 p. 110
J ₂₂	100 x 100 p. 110
J ₂₃	75 x 80 p. 135

P	DIMENSÕES (cm x cm.)
P ₁	170 x 300
P ₂	60 x 210
P ₃	60 x 260
P ₄	60 x 200
P ₅	90 x 210
P ₆	60 x 200
P ₇	70 x 210
P ₈	50 x 200
P ₉	60 x 160
P ₁₀	60 x 170
P ₁₁	150 x 290
P ₁₂	190 x 250

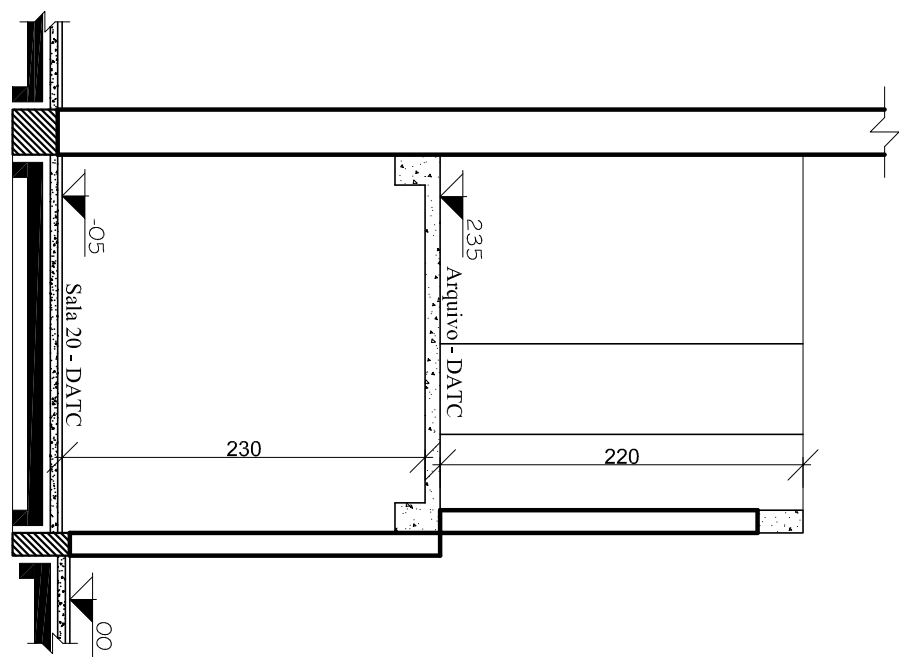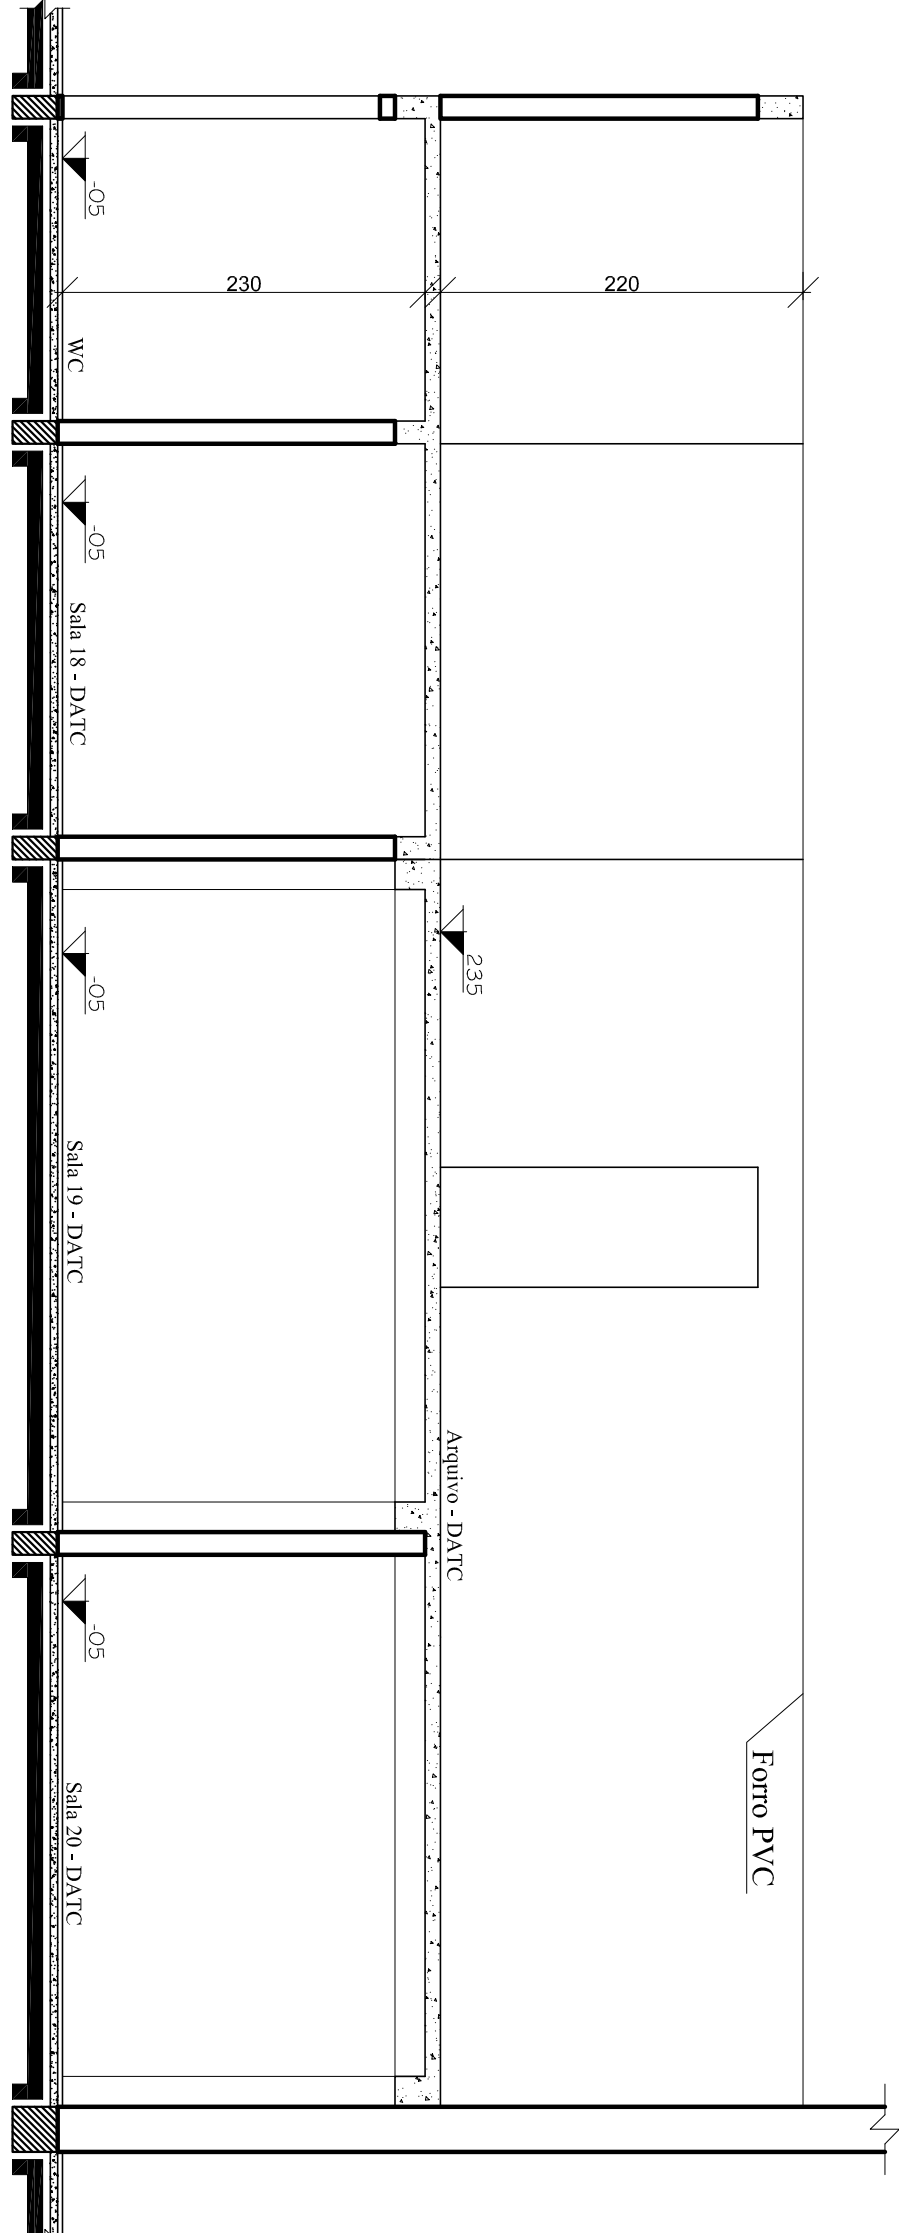

Corte A-A
ESC - 1:50

Corte B-B
ESC - 1:50