
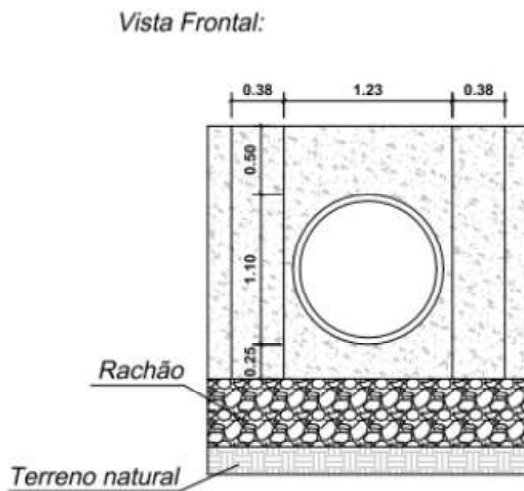



02

Ala 1 tubo de 1000


escala 1/50

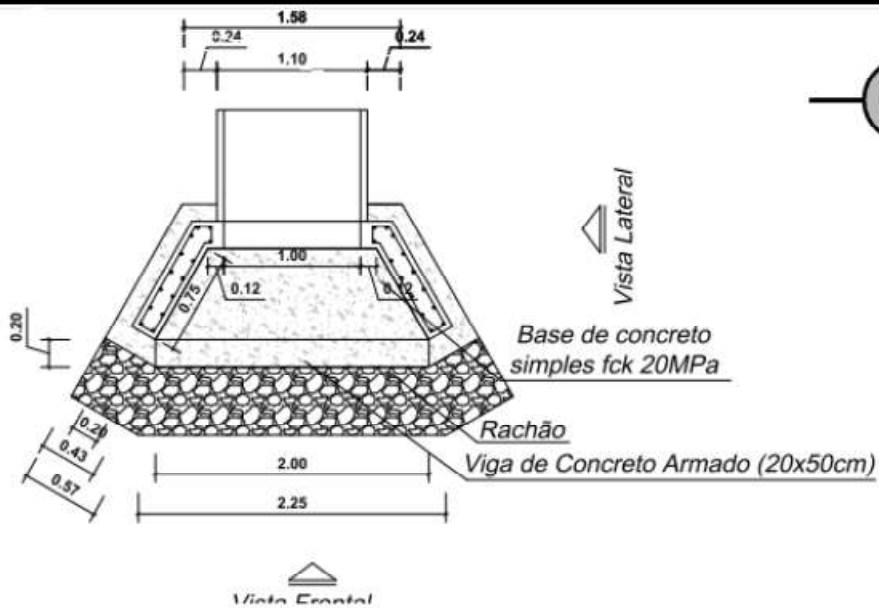

Vista Lateral:

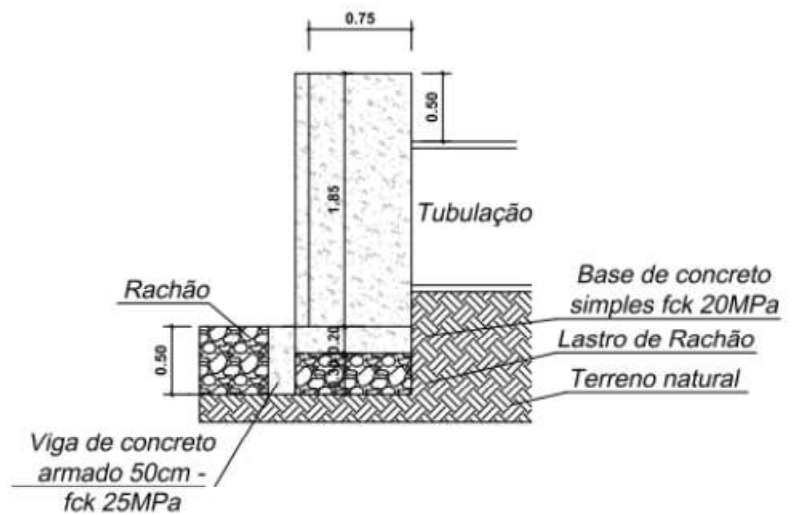

Armadura das paredes:

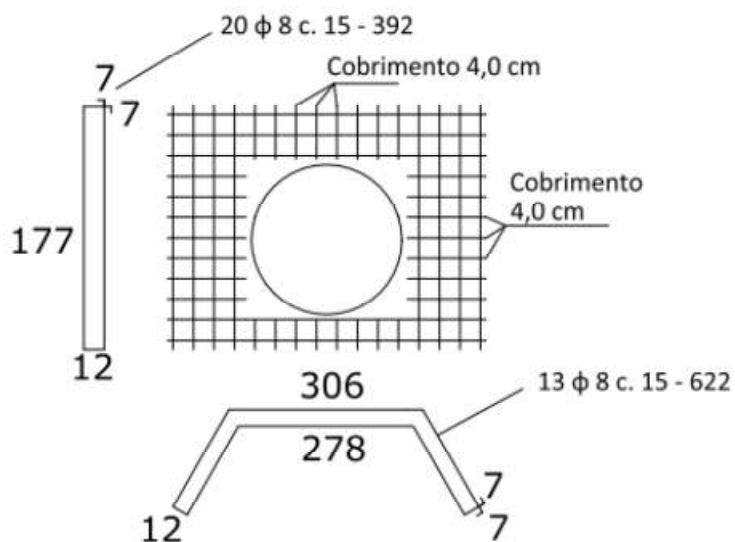

Viga da Ala (20x50cm)

