

PERFIL METÁLICO 2

Detalhe 02


ESCALA ————— 1/ 20






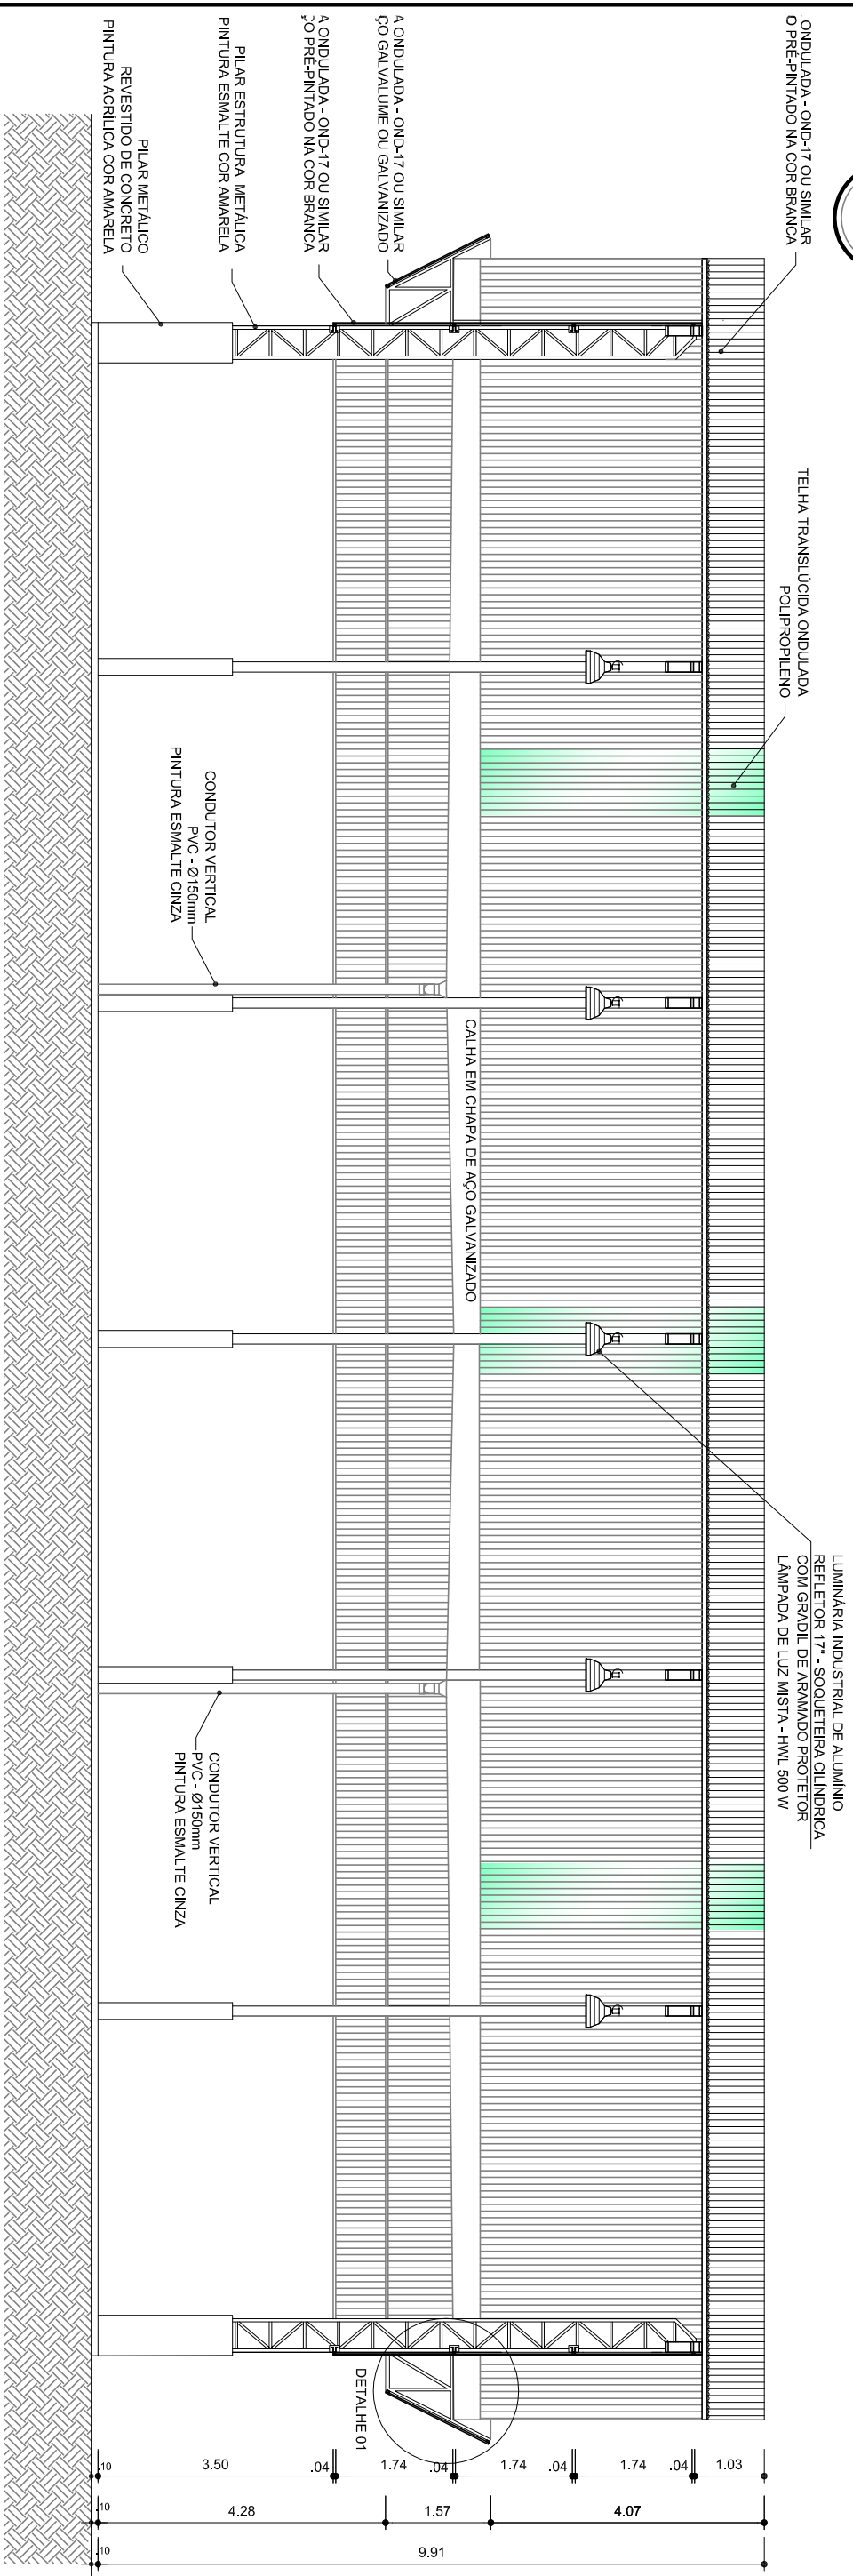

ARQ 02/07

CORTE A A

ESCALA 1 / 100

# PROJETO PADRÃO - FNDE

MUNICÍPIO – UF:

PROPRIETÁRIO:

ENDEREÇO:

**PROPRIETÁRIO**

RESP. TÉCNICO

DLFO

CREA

RA

OBSERVAÇÕES:

COBERTURA DE QUADRA PEQUENA			
PROJETO ARQUITETÔNICO			
COORDENADOR	COBERTURA DE QUADRA PEQUENA		ARQ
COGEST - Coordenação Geral de Infraestrutura Educacional	CORTES		
REVISÃO	ESQUOTA	PRONÓCIA	
R.01	INDICADA		
R.00	DATA EMISSÃO		
R.00	DEZEMBRO/2014		02/05
FÓRUMATO			
A2 (694 X 420)			